


EVERY EFFORT HAS BEEN MADE IN THE PREPARATION OF THESE PLANS TO INSURE THEIR ACCURACY. HOWEVER, THE ARCHITECT MAKES NO WARRANTY, EXPRESS OR IMPLIED, AS TO THE ACCURACY OF THE INFORMATION PROVIDED HEREON. THE USER OF THESE DOCUMENTS TO CHECK ALL DIMENSIONS, SPECIFICATIONS AND DRAWING REQUIREMENTS FOR CONSTRUCTION. THE ARCHITECT ASSUMES NO LIABILITY FOR VERIFICATION OR CORRECTIVE ACTION.

**MICHAEL GALLAGHER**  
 CUSTOM RESIDENTIAL SERVICES  
 3140 Feeley Rd.  
 Burlington, Ky. 41005  
 Fax 859-586-7209  
 Cell 859-653-6436  
 mimgdesign@fuse.net  
 MICHAEL H. GALLAGHER, P.B.D., AMERICAN INSTITUTE OF BUILDING DESIGN

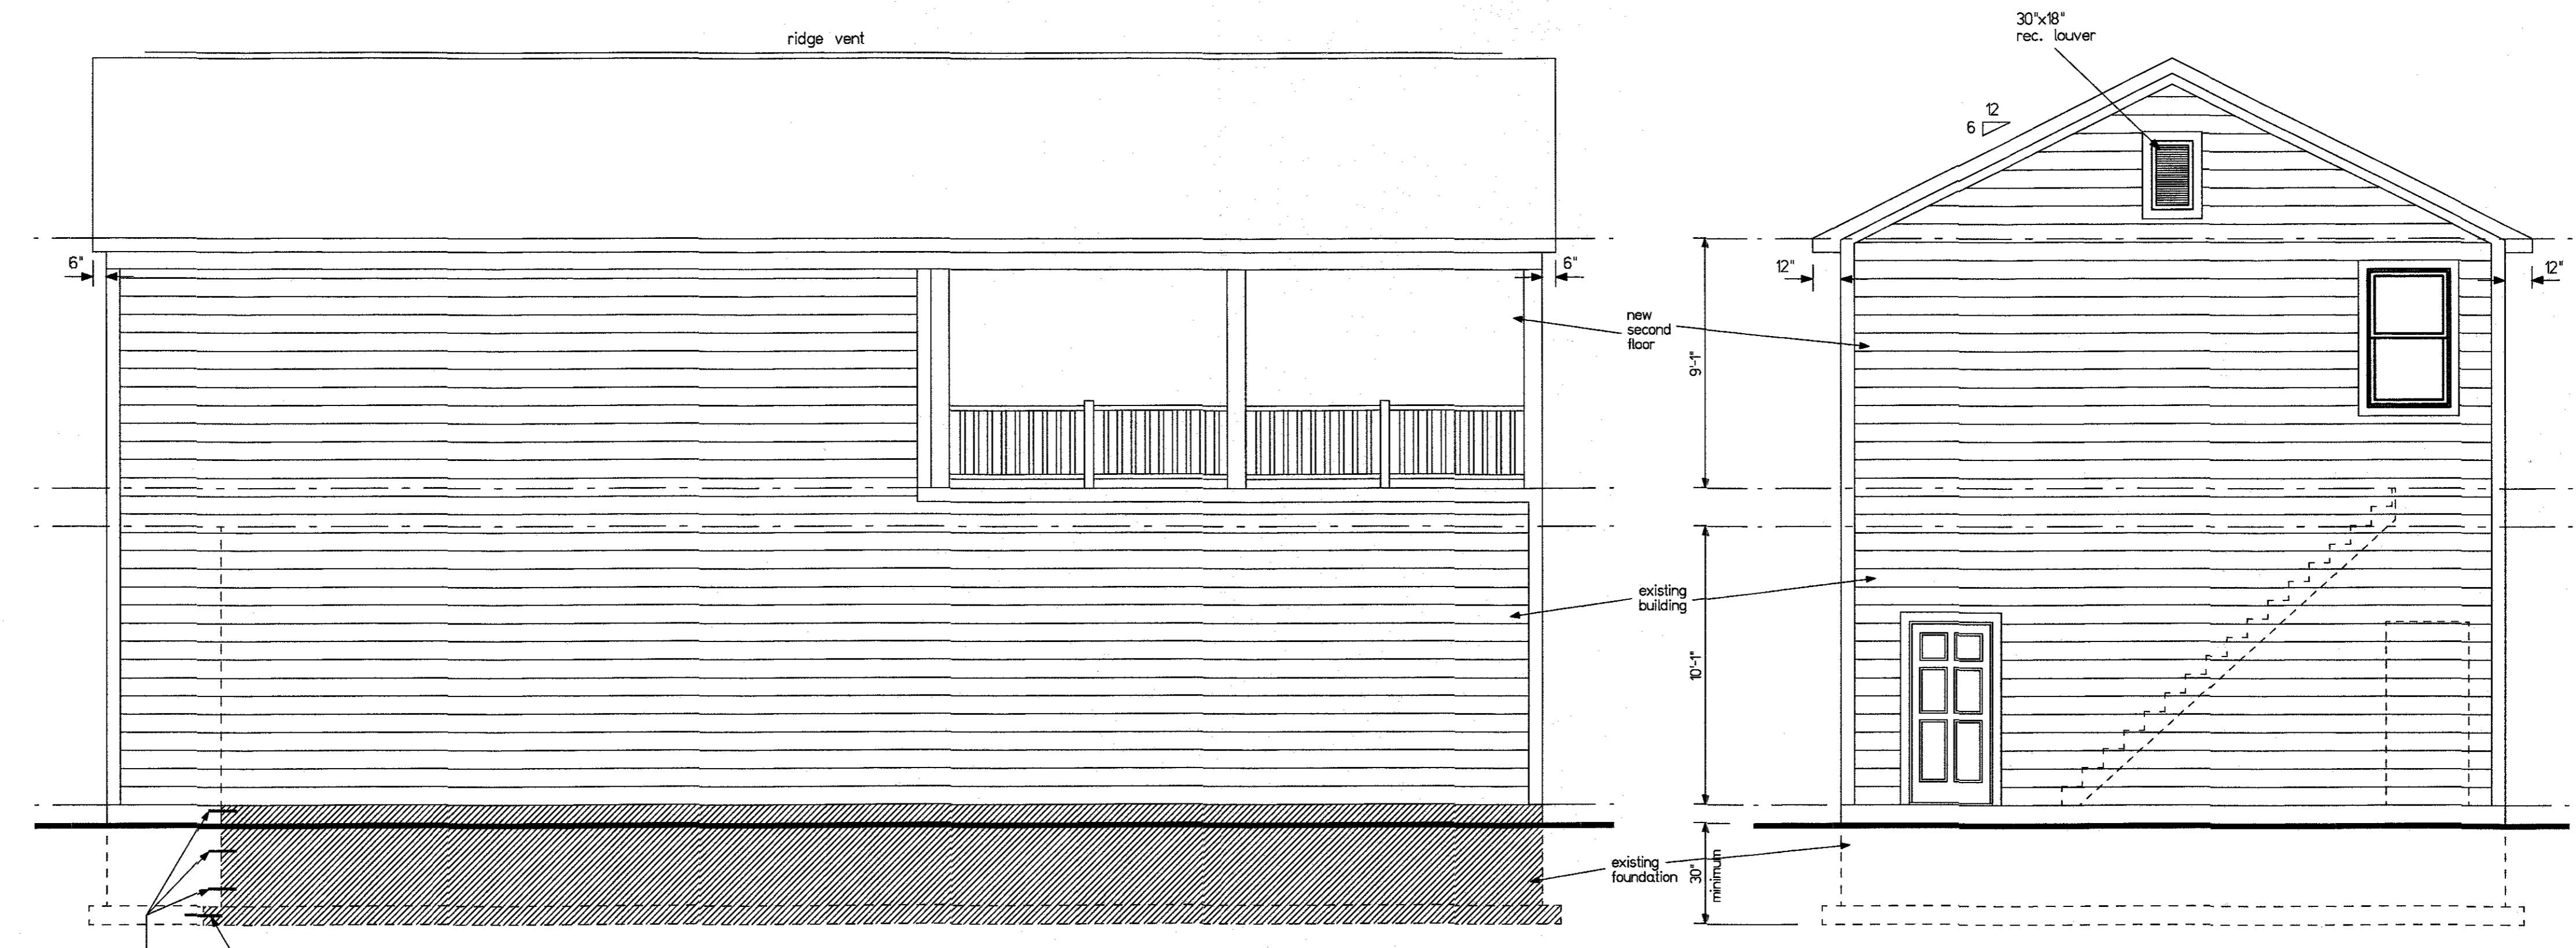


\*3's 12" long 6" deep epoxy into center of existing foundation wall 12" deep w/ sikadur hi-mod 32

#5 dowels 16" long epoxy into center of existing footing 8" deep w/ sikadur hi-mod 32

**REAR ELEVATION**  
 scale 1/4" = 1'-0"

**RIGHT ELEVATION**  
 scale 1/4" = 1'-0"

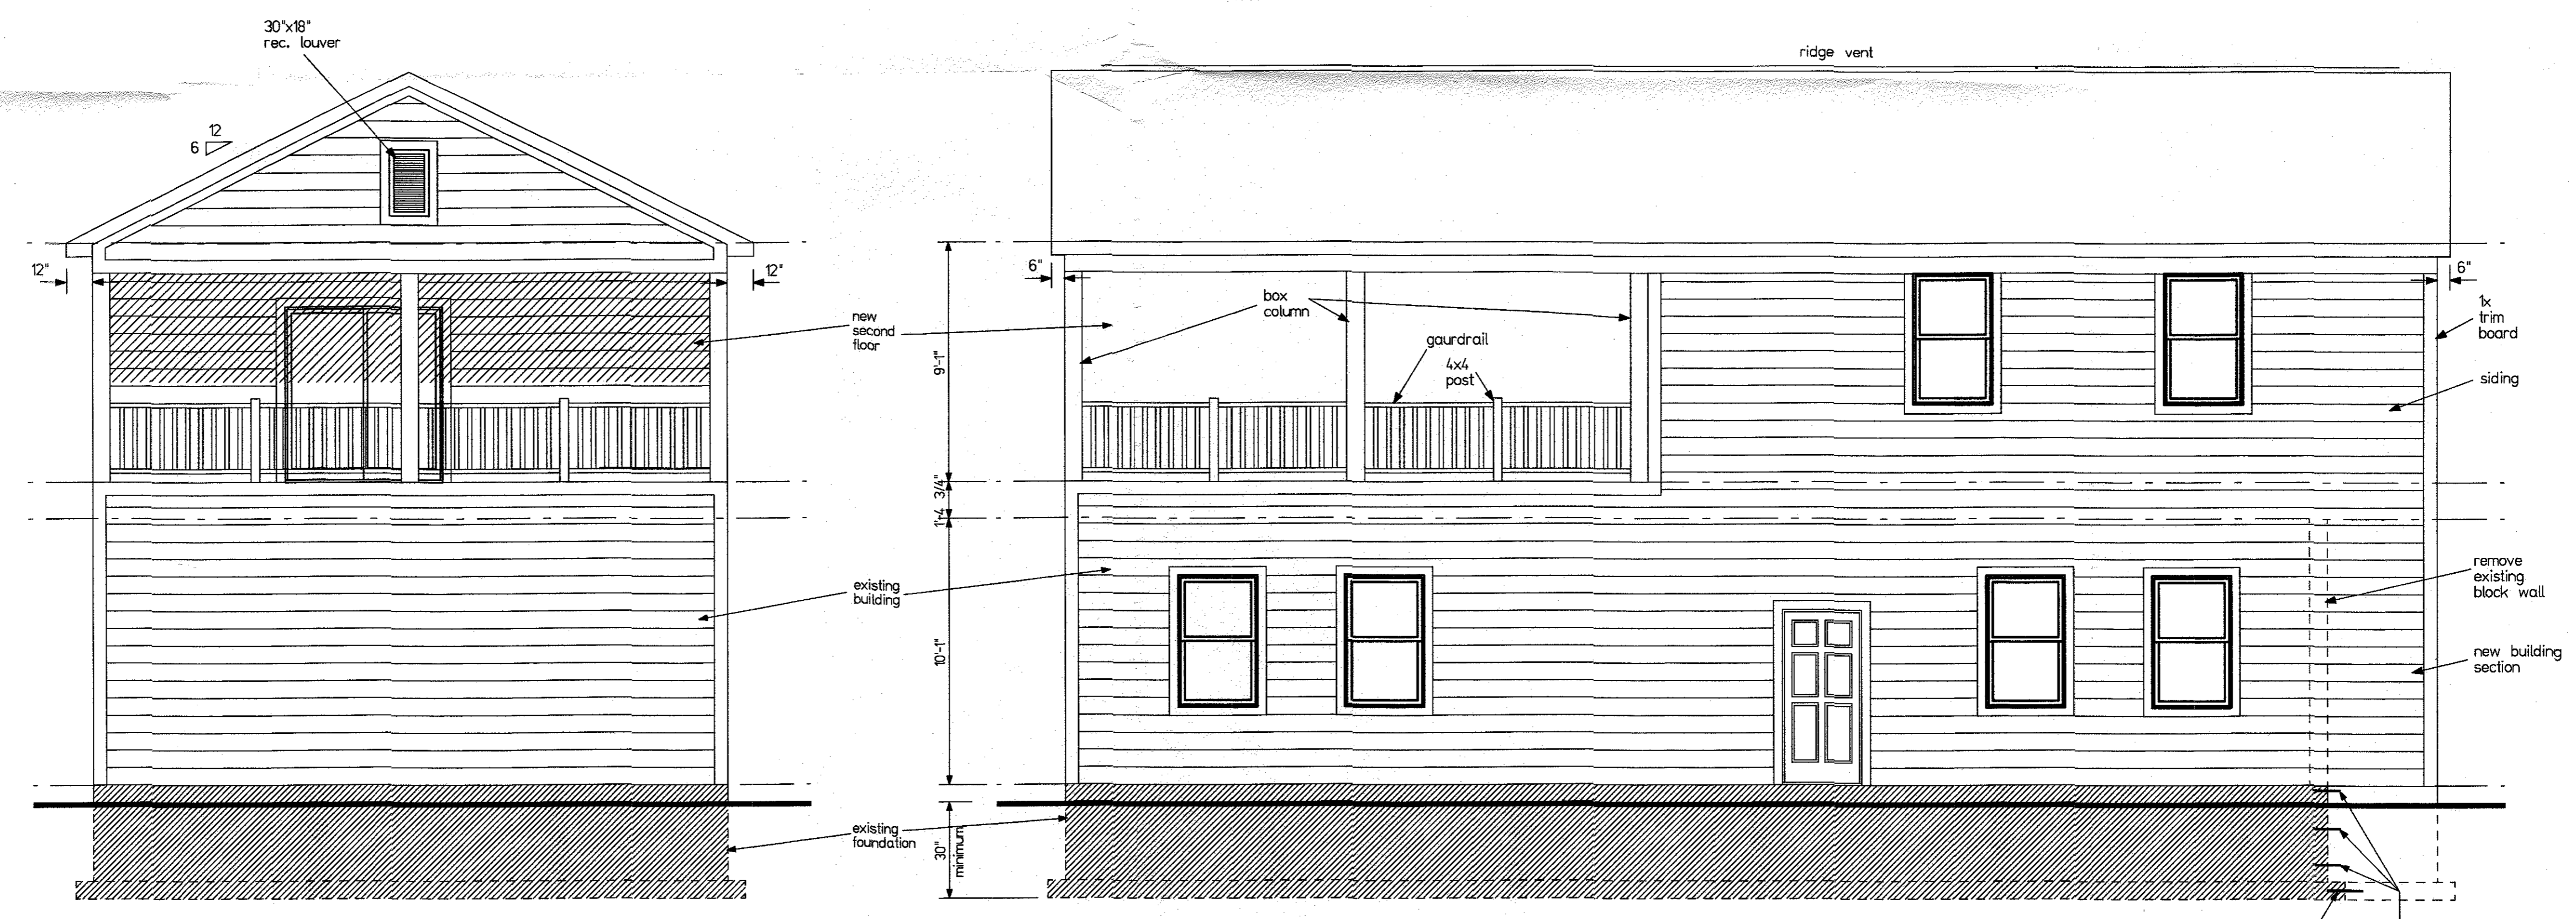

**LEFT ELEVATION**  
 scale 1/4" = 1'-0"


**FRONT ELEVATION**  
 scale 1/4" = 1'-0"

#5 dowels 16" long epoxy into center of existing footing 8" deep w/ sikadur hi-mod 32

\*3's 12" long 6" deep epoxy into center of existing foundation wall 12" deep w/ sikadur hi-mod 32

DATE	BY	REVISIONS	SCALE	AS NOTED
3-23-22	mfg			
4-21-22	mfg			
5-31-22	mfg			

New Residence for :  
**LOVINS**  
 130 WATER STREET  
 MILFORD, OH 45150  
 HOMESITE :

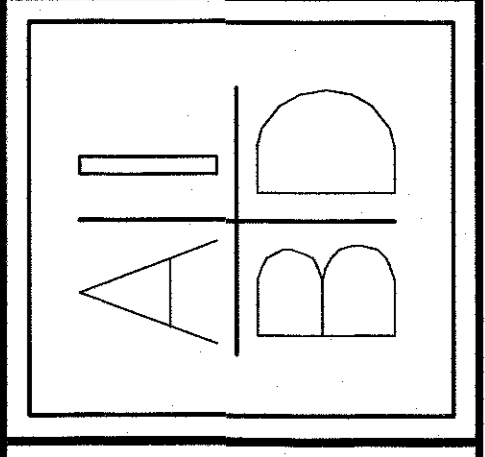

File No. \_\_\_\_\_  
 Hand \_\_\_\_\_

Home Type:  
**ADDITION**

Job No.  
**COLDSTREAM**

Sheet No.  
**2**

**ELEVATIONS**