


42" HIGH LEDGE
 PROPOSED OUTDOOR PATIO -
 CONSTRUCTED WITH
 PRESSURE TREATED WOOD

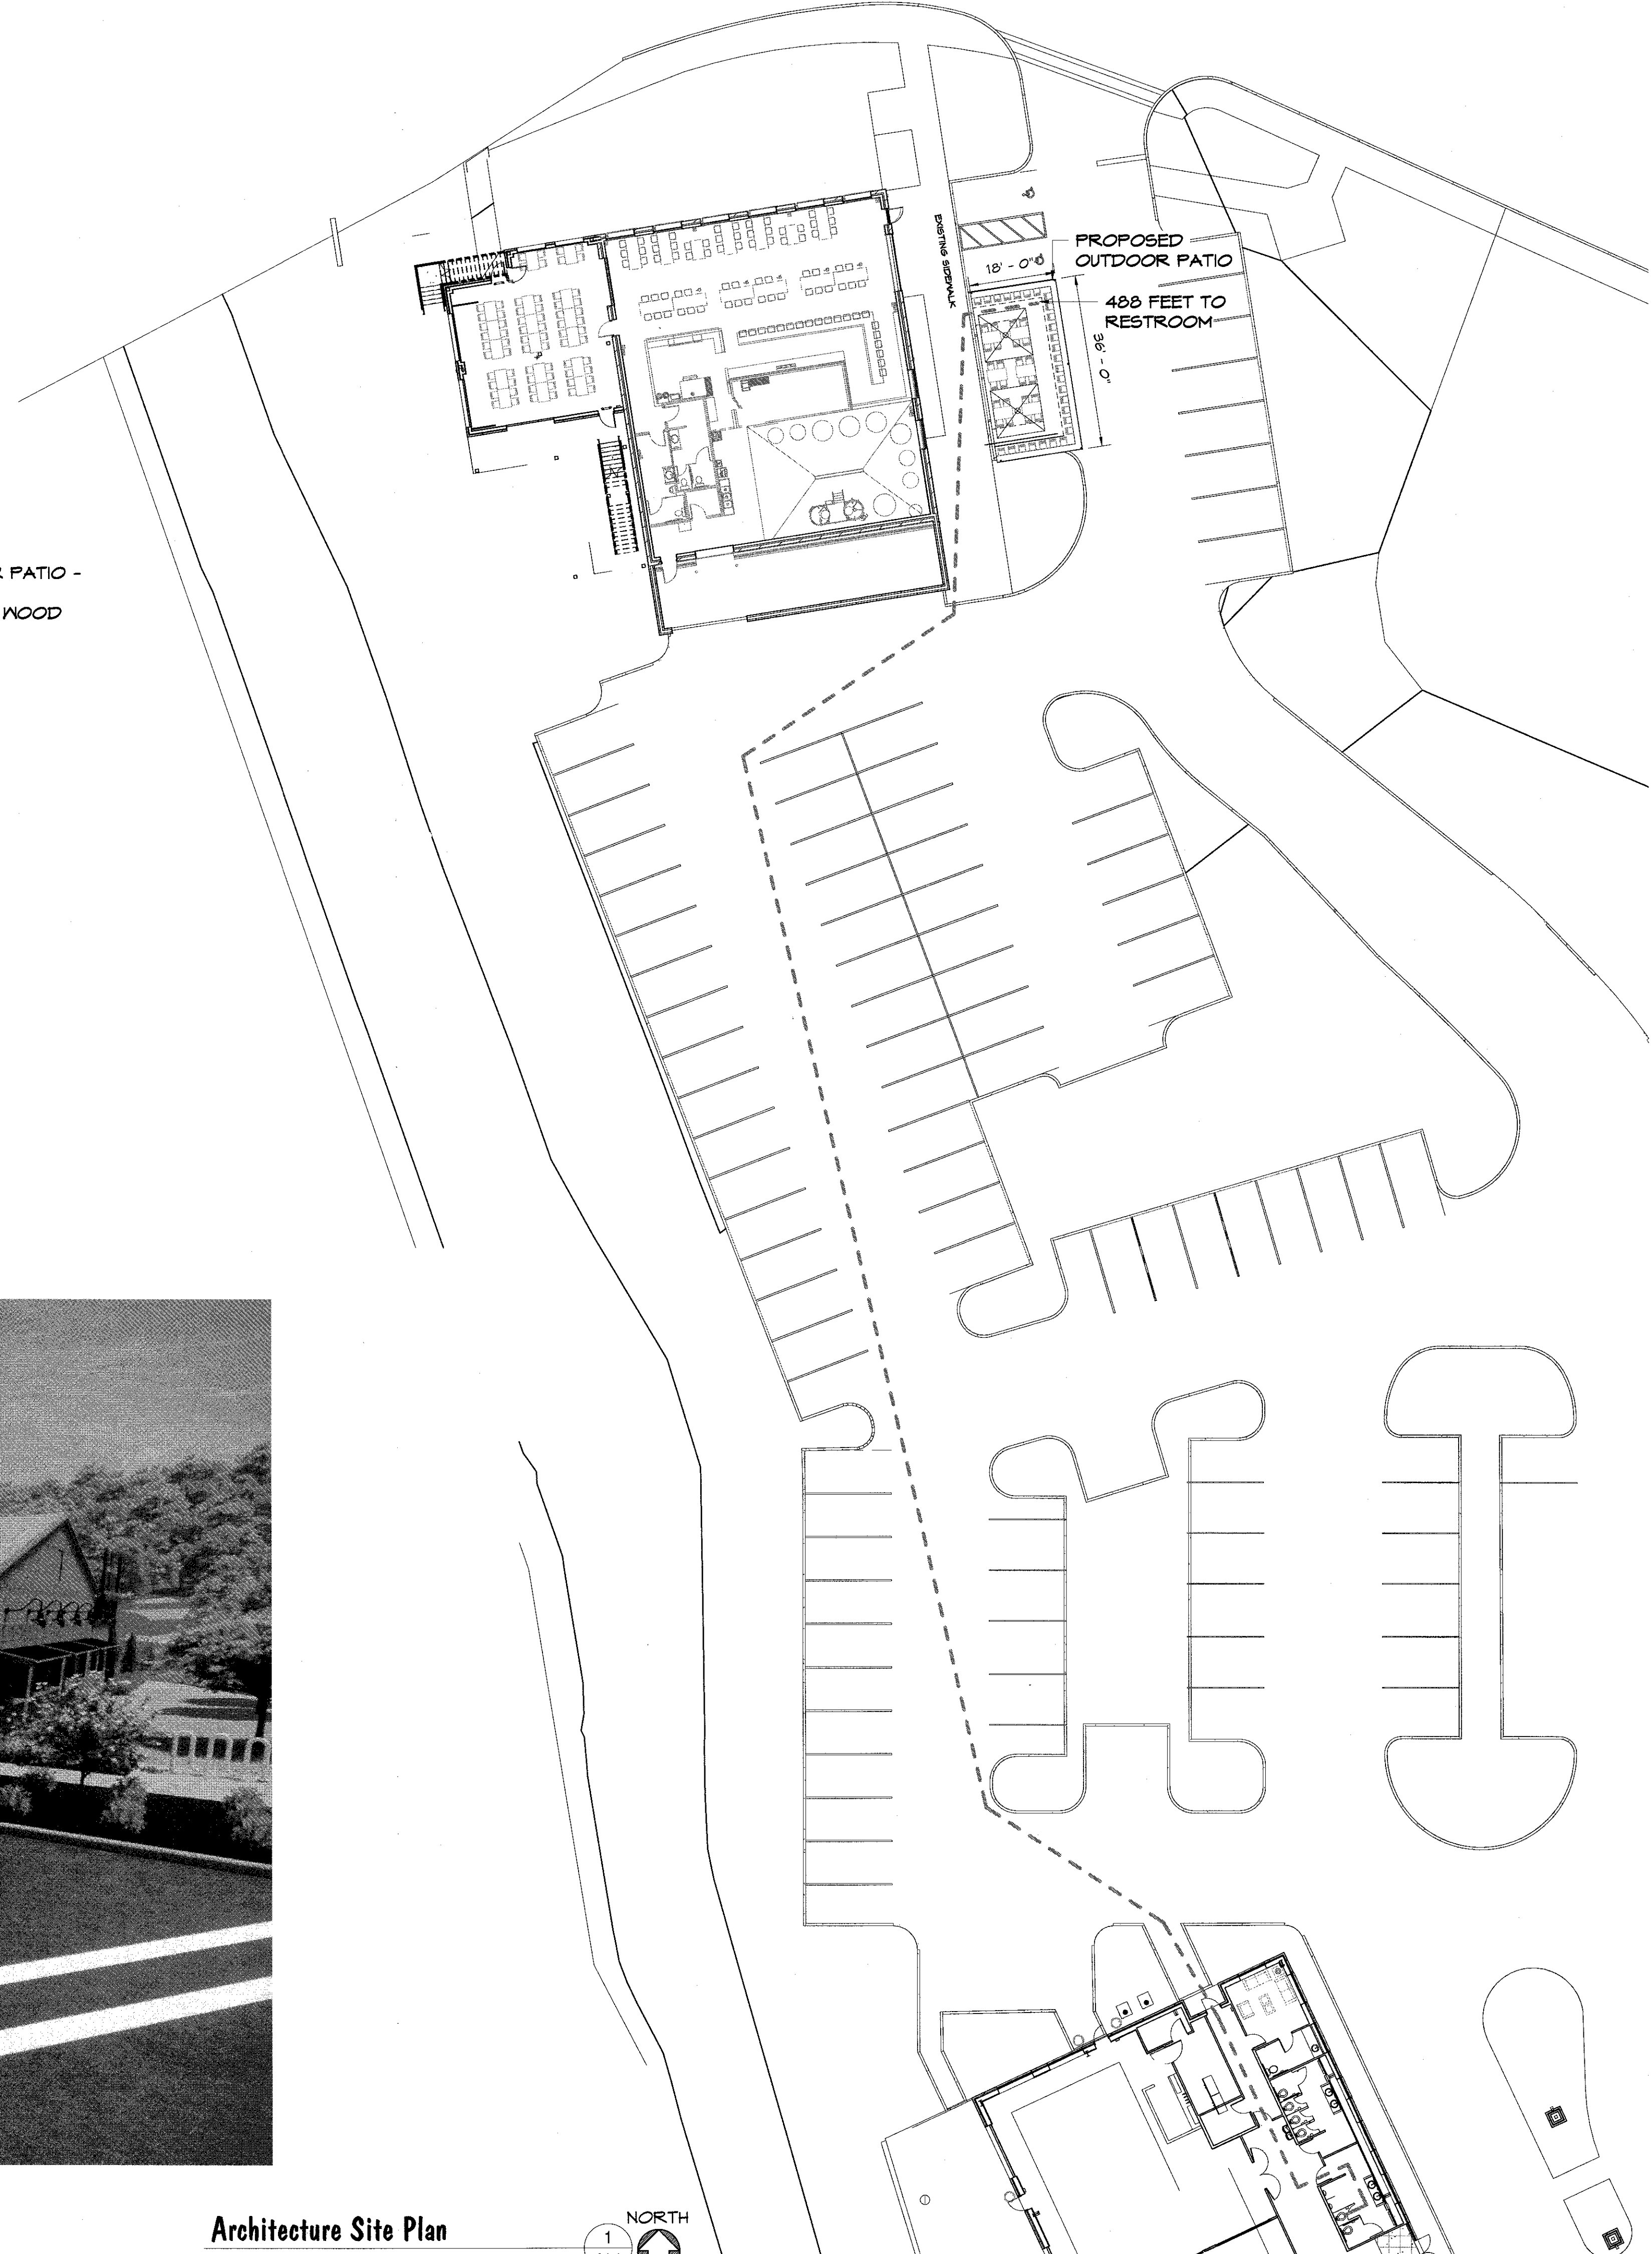

Architecture Site Plan
 SCALE: 1" = 20'-0"

1 NORTH
 A1.1

PROPOSED OUTDOOR PATIO
LITTLE MIAMI BREWING
COMPANY
 208 MILL STREET, MILFORD, OH 45150

REV. DATE CKD

Drawn By: Author Checked By: Checker

Date: 1/10/2022 Job No: Project Number

A1.1